

HEALTH & SAFETY

Under the Construction (Design and Management) 2015 Regulations, the client should check that those carrying out these works are competent and experienced in the type of work to be undertaken. The Contractor or Principal Contractor is responsible for planning, managing, monitoring and coordinating health and safety in the construction phase of a project, including: liaising with the client and principal designer; preparing the construction phase plan; organising cooperation between contractors and coordinating their work, where applicable.


Hazards should be taken into account in the construction, maintenance, operation, decommissioning and demolition of the works.

Following a design risk assessment, the following unusual hazards have been identified, in addition to the hazards usually associated with the types of work detailed. Planning and execution of the works should take into account all usual and specific hazards.




GENERAL NOTES:

1. All dimensions are in millimetres (mm) and levels in metres above site datum unless noted otherwise.
2. Do not scale from this drawing.
3. All dimensional information is to be confirmed on site prior to fabrication.

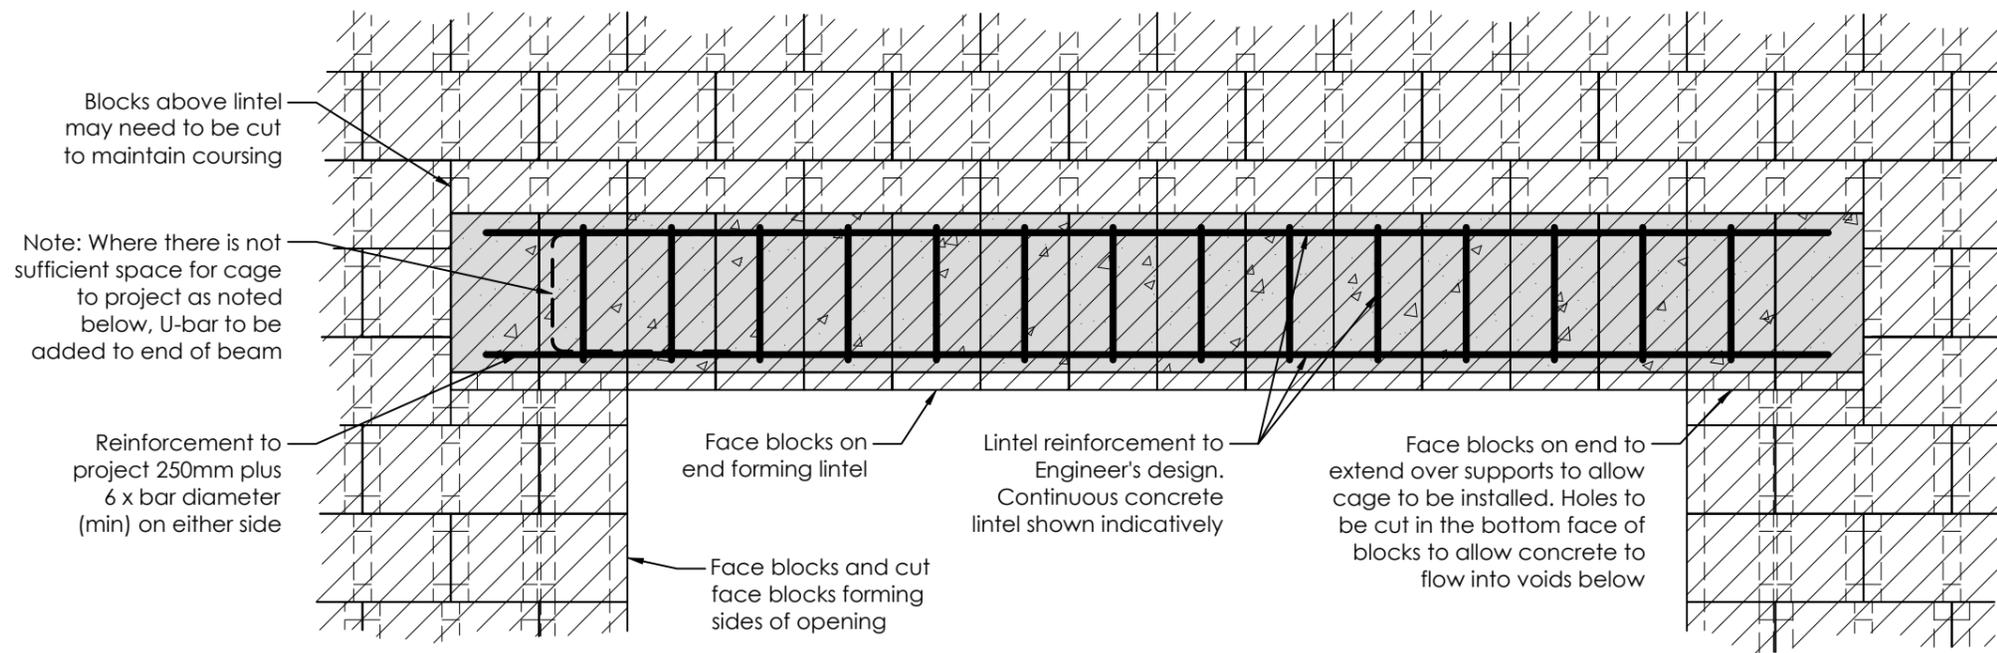

450 x 120 Lintel Typical Elevation
Scale 1:20

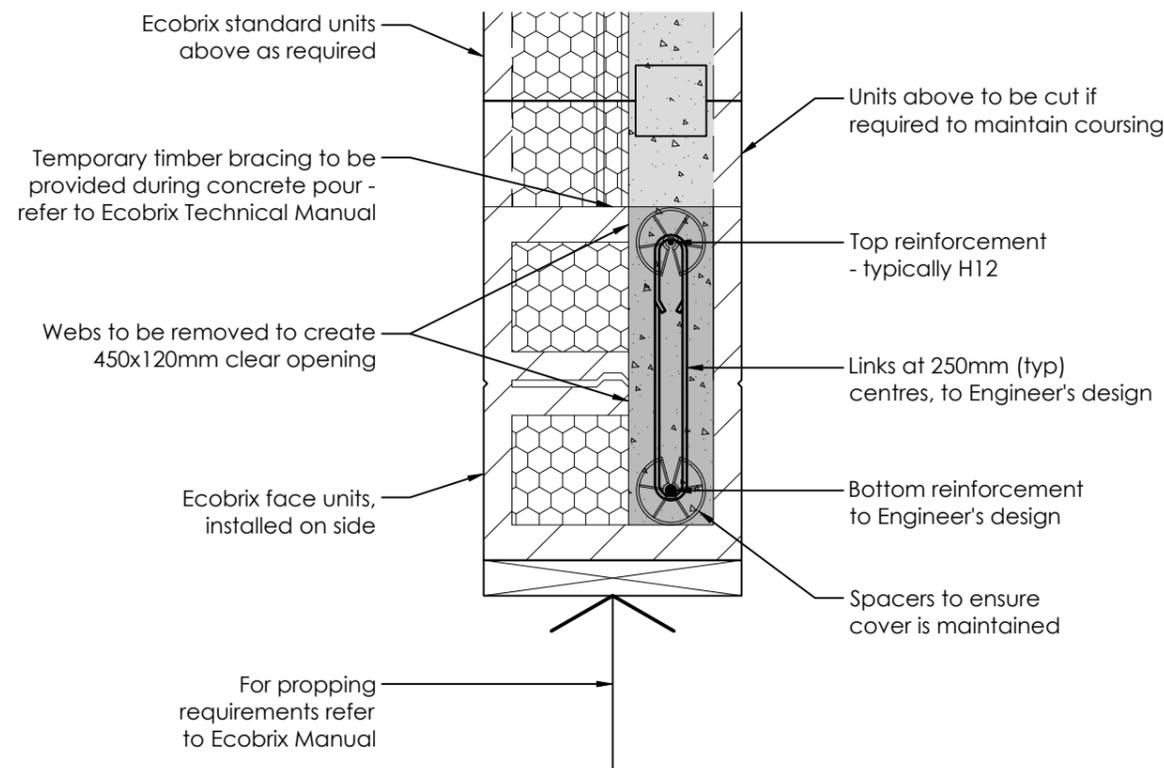

450 x 120 Lintel Typical Section
Scale 1:10

Rev:	Date:	Amendments:

Drawing scales correct when printed at A3

79 Station Road, Ulanishen, Cardiff CF14 5UU
 Mob: 07838 269 463
 Email: andy@dunfordstructural.engineering
www.dunfordstructural.engineering

dunford
structural engineering

Client Name:	Ecobrix	
Project Name:	Ecobrix Standard Details	
Drawing Title:	450x120 Lintel Elevation and Section	
Drawn by:	AD	Date: 09/10/2025
Drawing No:	25025/D02	Revision: -